


1280 turnpike road
 norwich vermont 05055
 design-build@valley.net
 T 802.649.5533
 F 802.649.5599

DESIGN-BUILD STUDIO
 a r c h i t e c t u r e

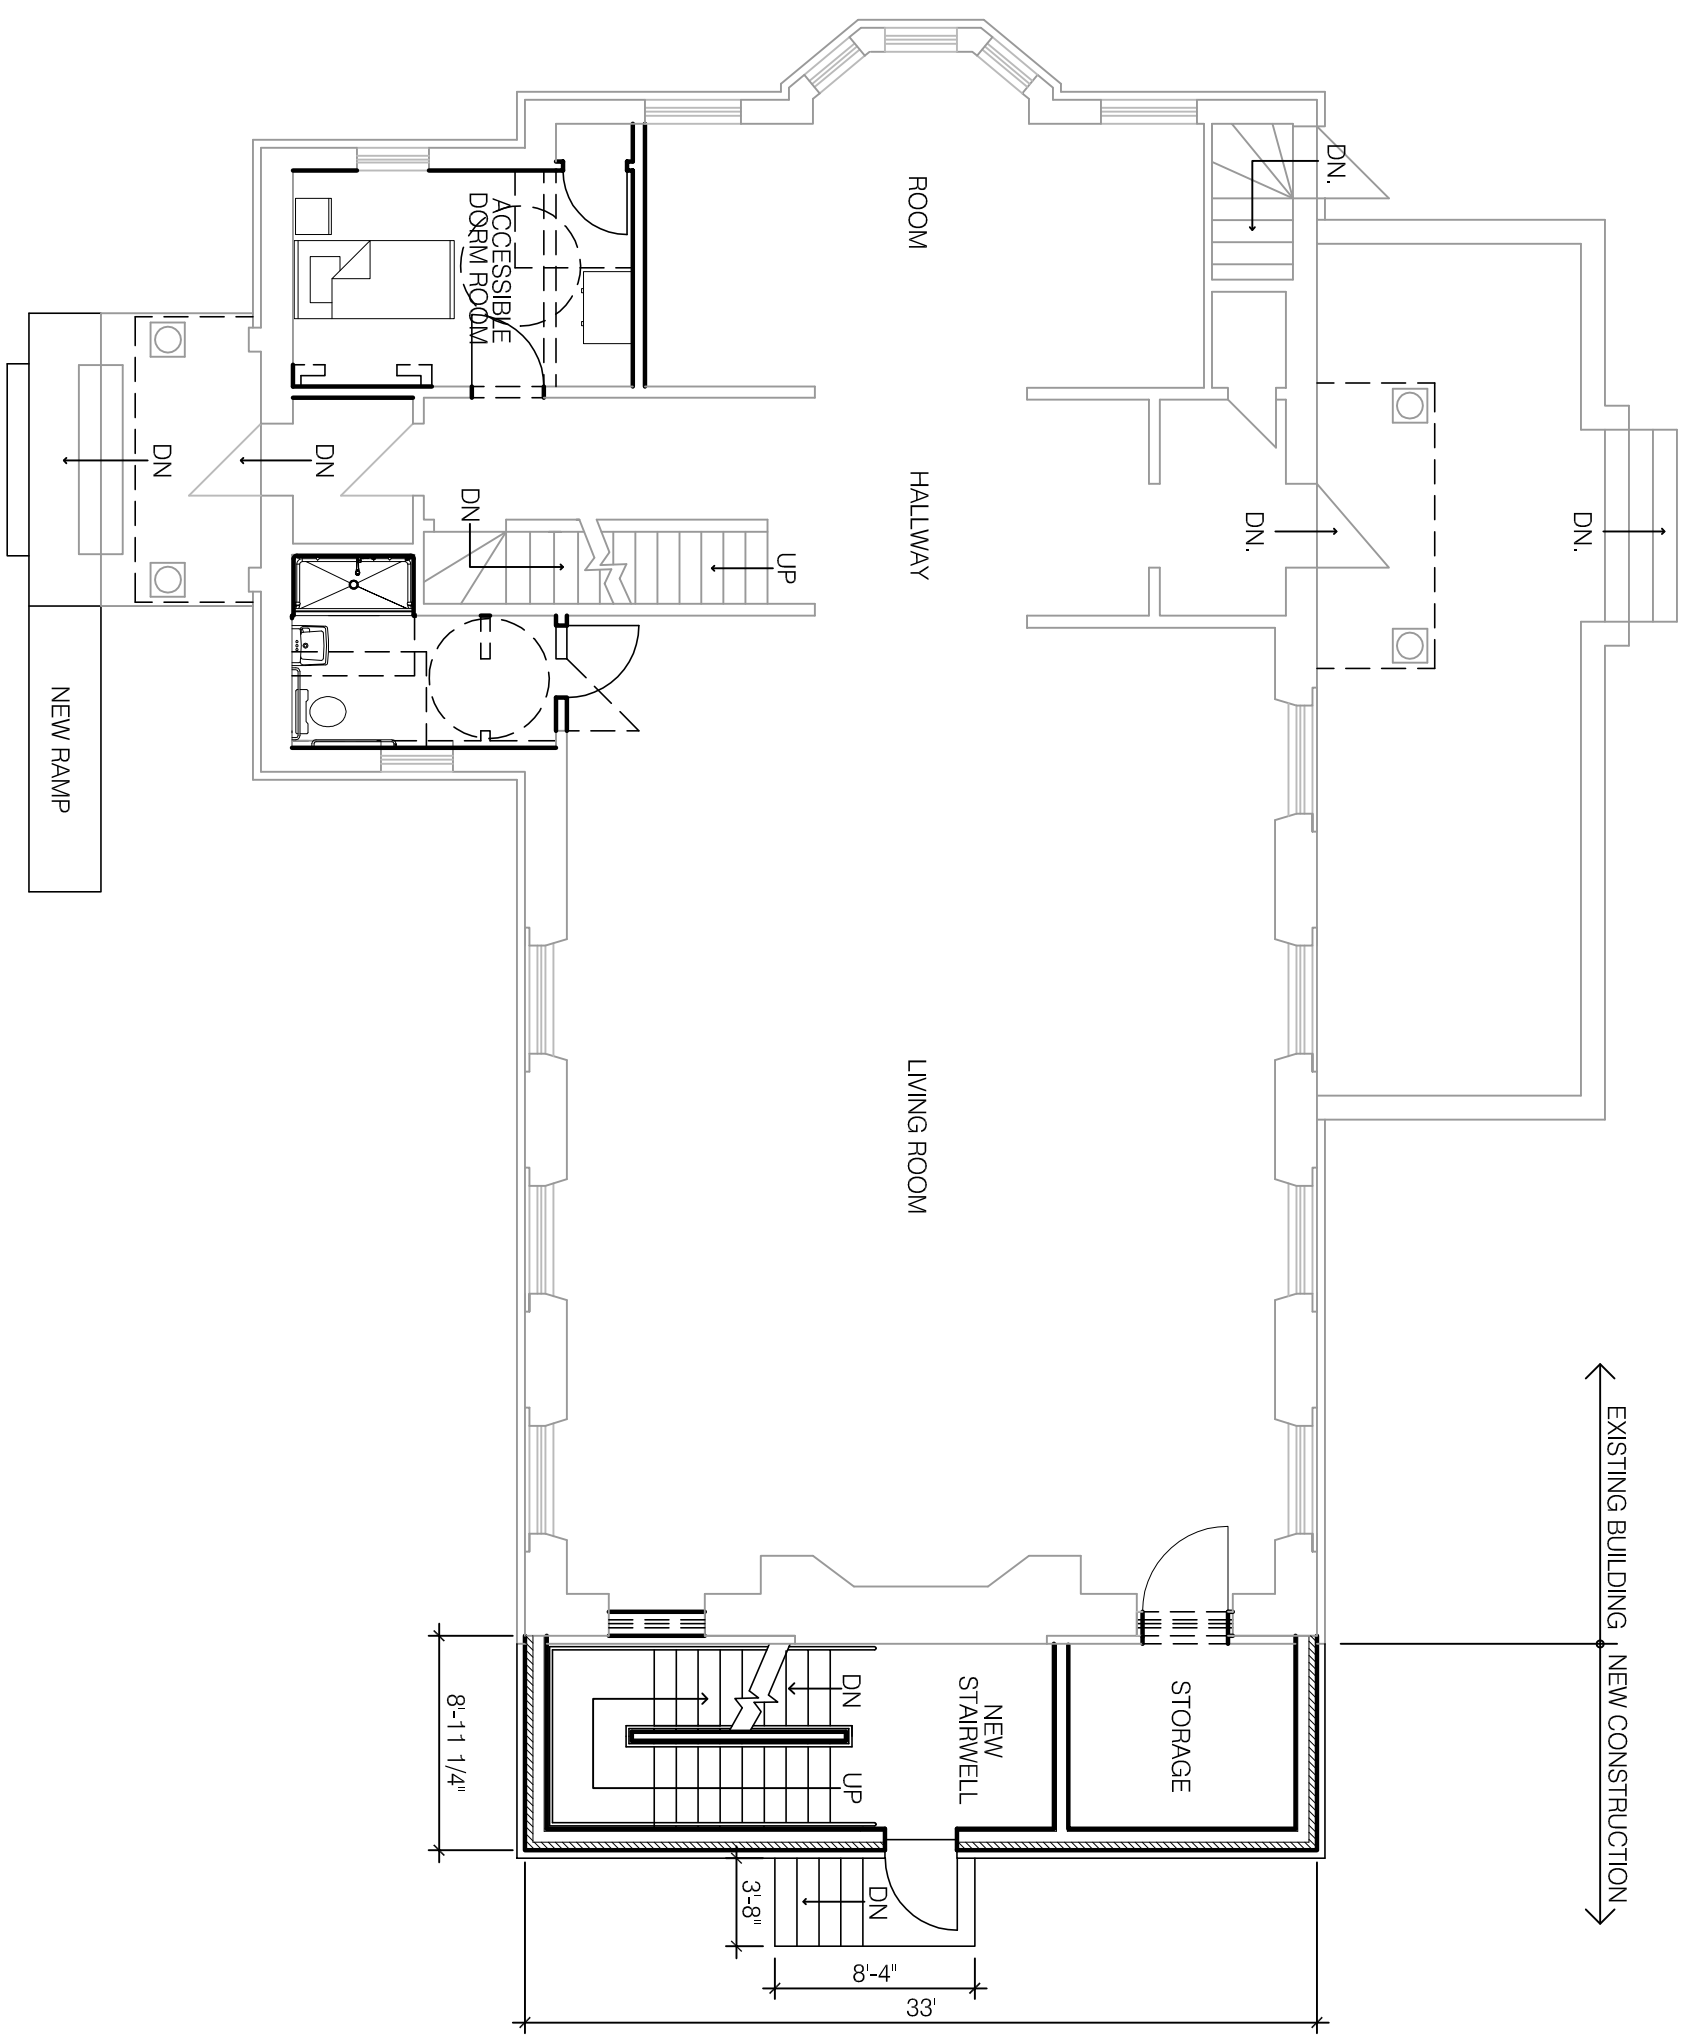

BONES GATE
 10 Webster Ave.
 Hanover, NH 03755
PROPOSED GROUND FLOOR PLAN
 SCALE 1/8"=1'-0" 1-29-05