


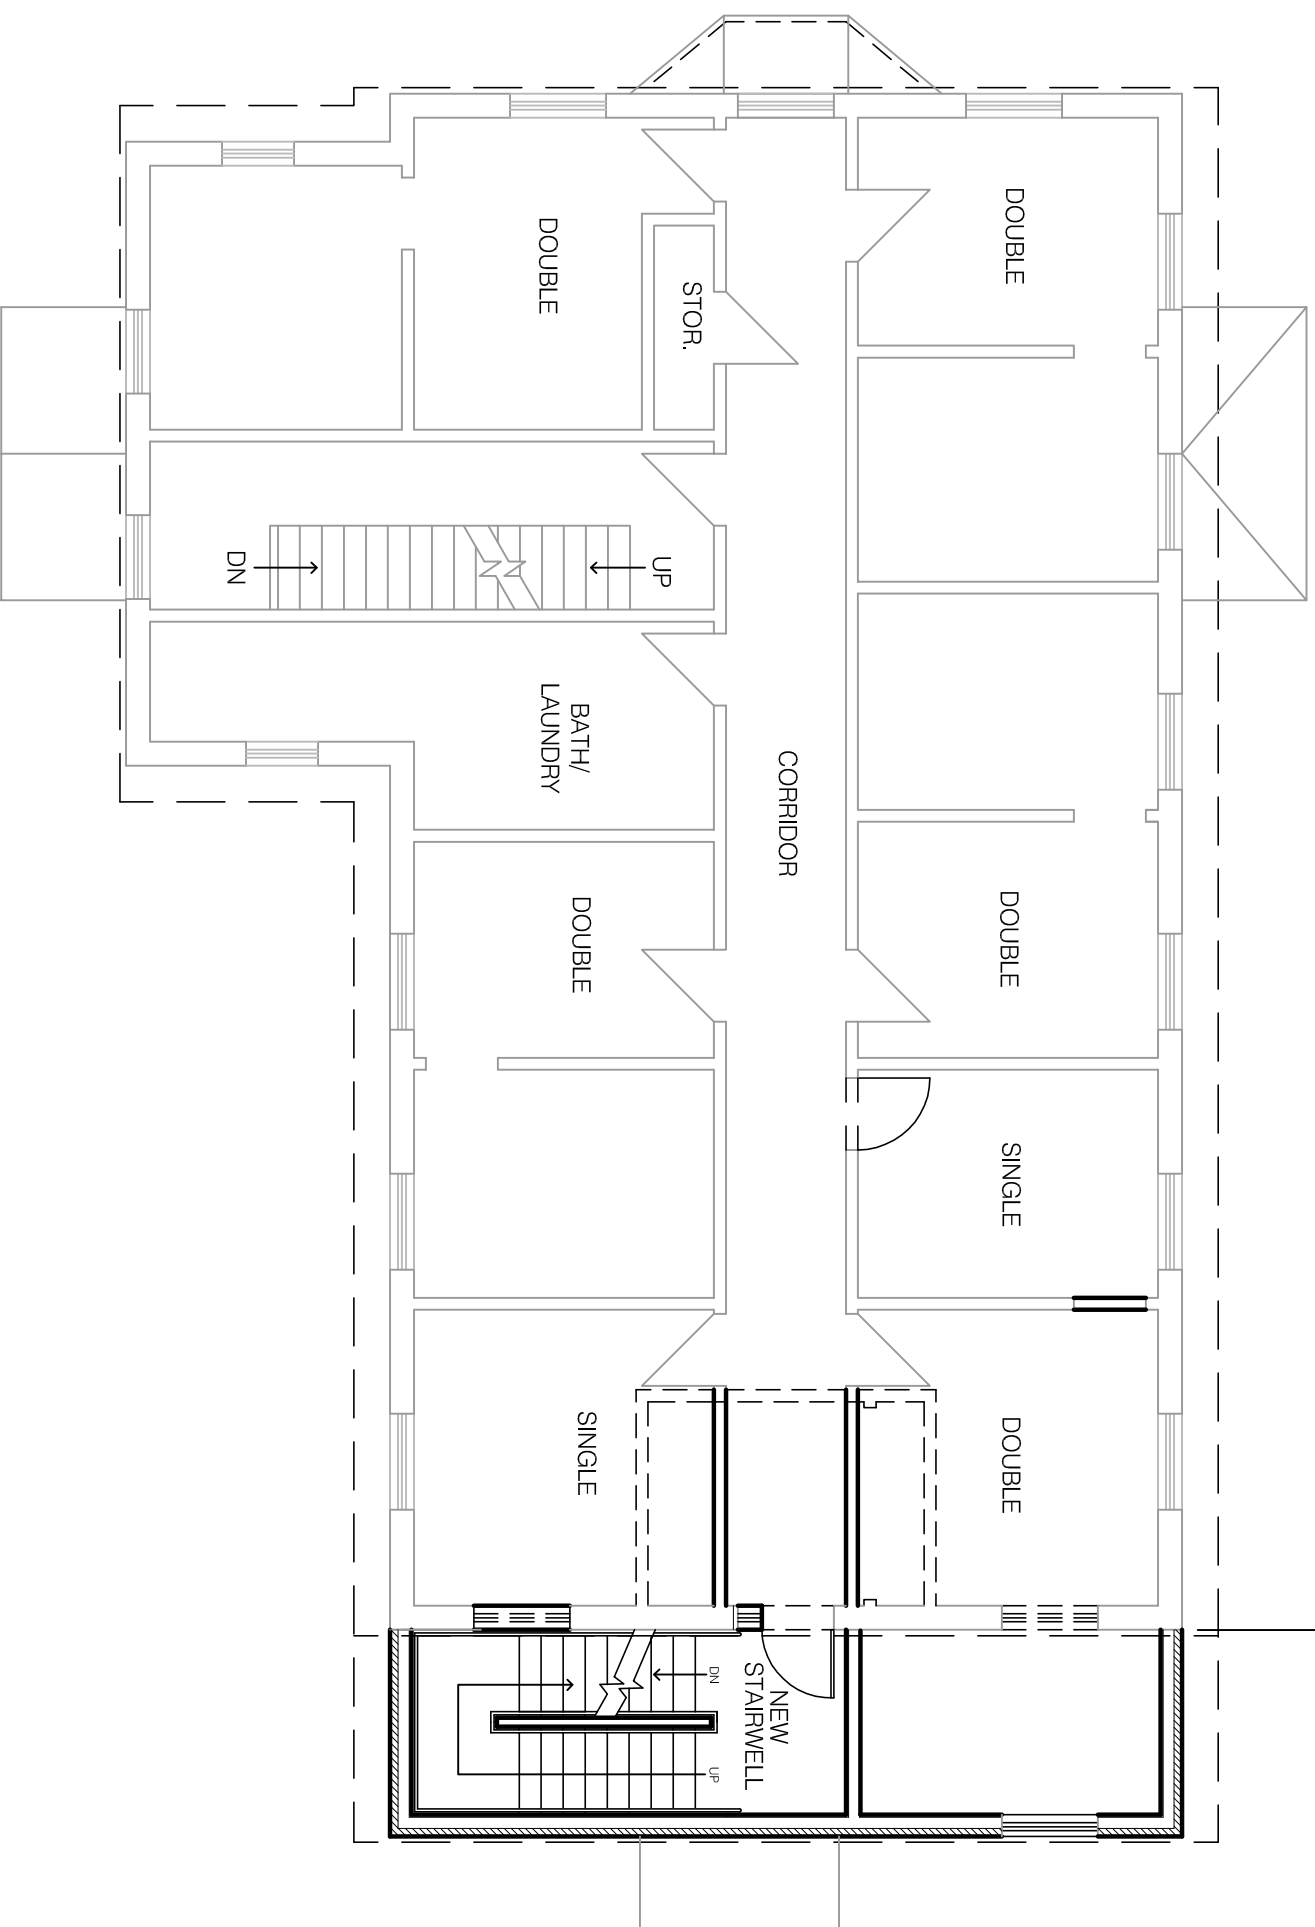

← EXISTING BUILDING | NEW CONSTRUCTION →



1280 turnpike road
norwich vermont 05055
design-build@valley.net
T 802.649.5533
F 802.649.5599

DESIGN-BUILD STUDIO

a r c h i t e c t u r e

BONES GATE
10 Webster Ave.
Hanover, NH 03755

PROPOSED SECOND FLOOR PLAN

SCALE 1/8"=1'-0"

1-29-05