




1280 Turnpike Road  
 Norwich Vermont 05055  
 design-build@valley.net  
 T 802.649.5533  
 F 802.649.5599

**DESIGN-BUILD STUDIO**  
 a r c h i t e c t u r e

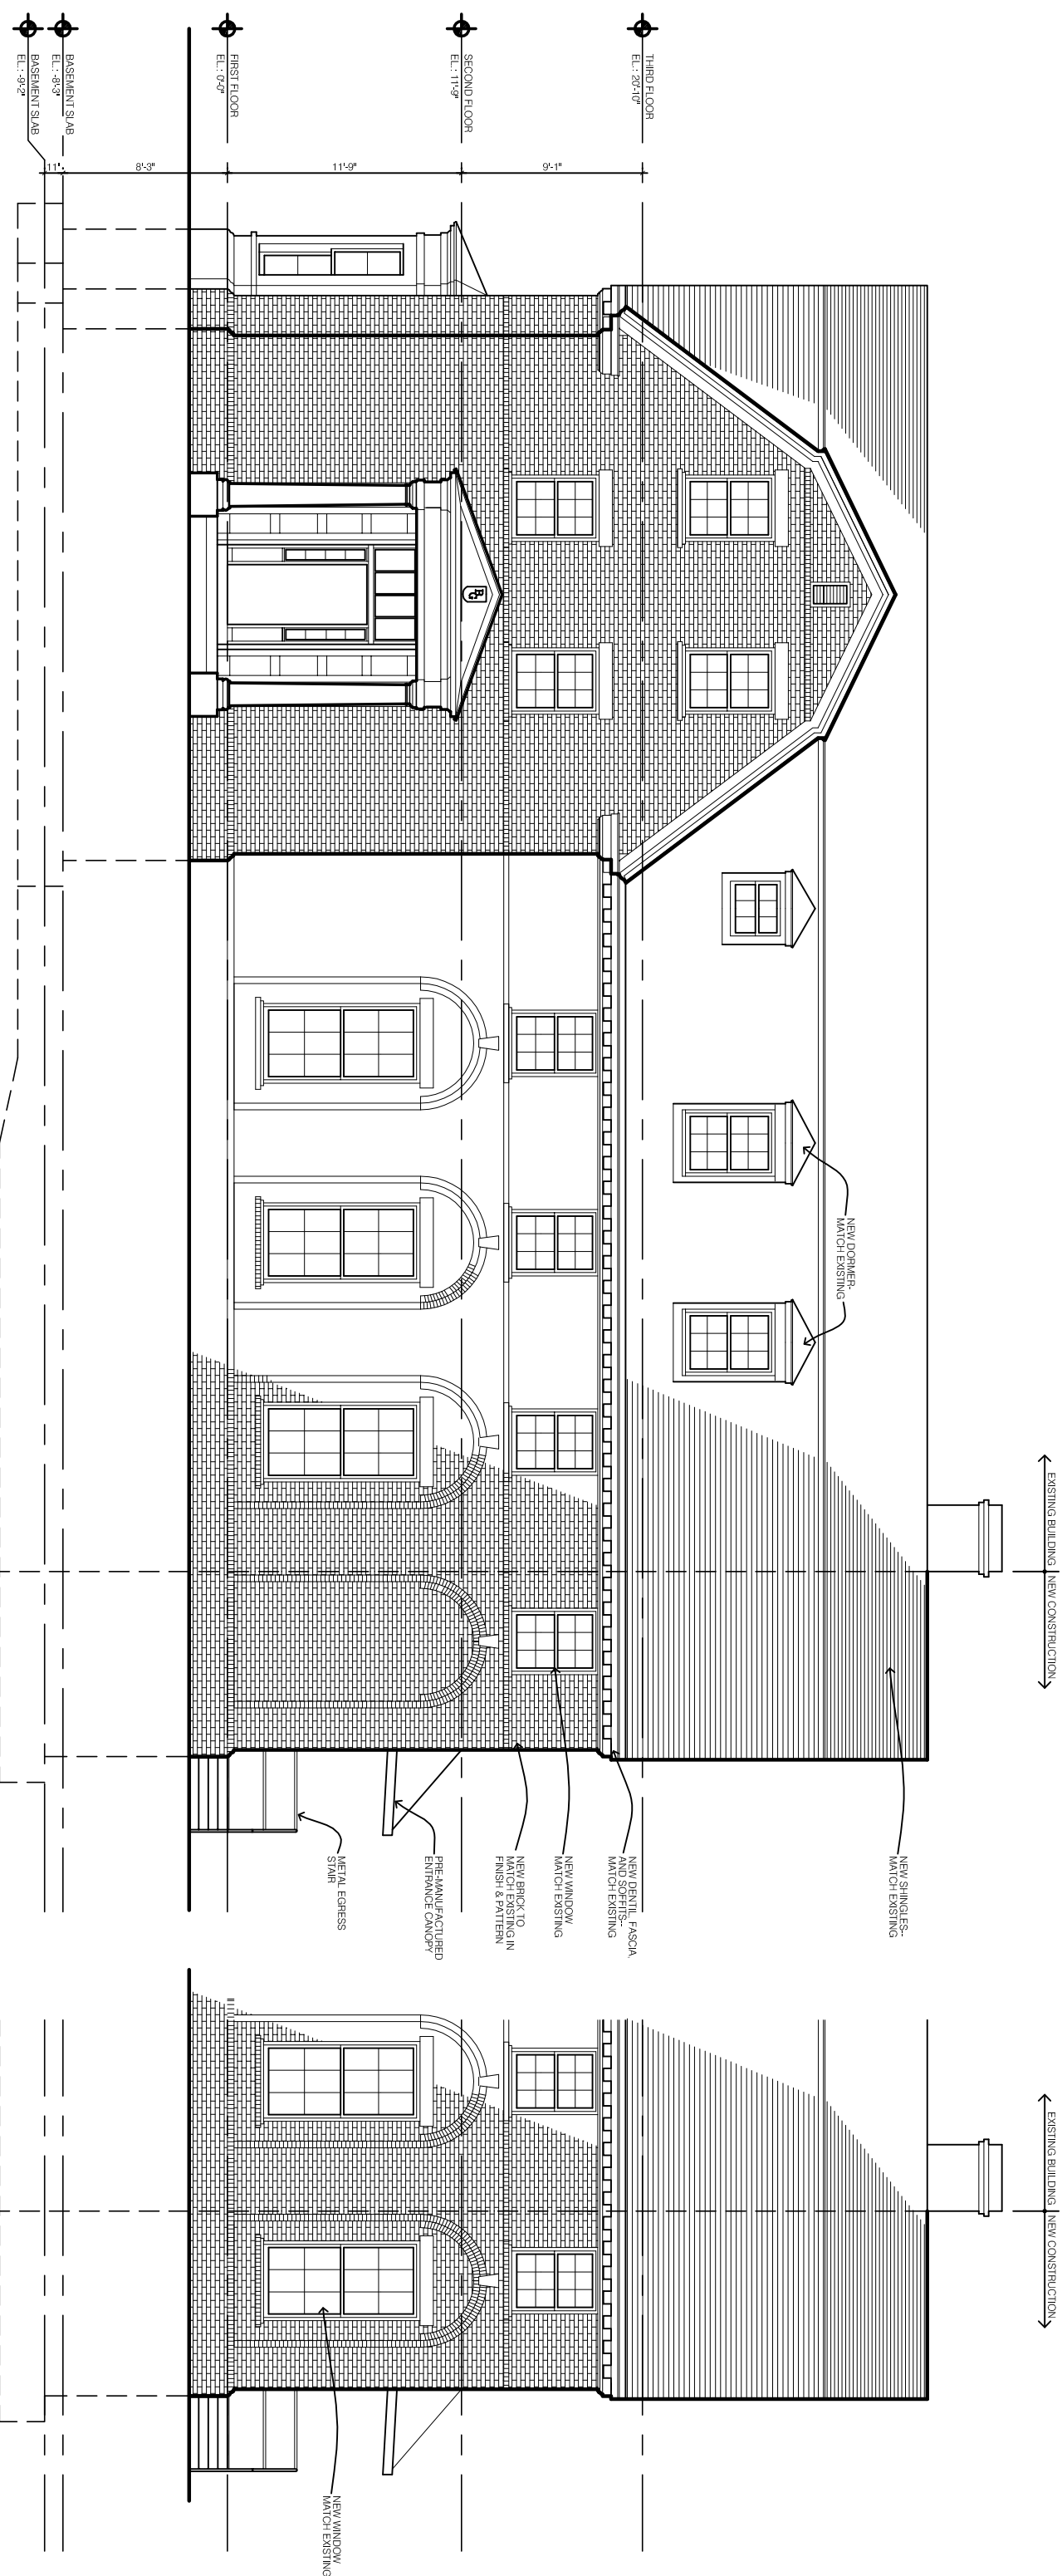

BASEMENT SLAB  
 EL.: -8'-3"  
 BASEMENT SLAB  
 EL.: -9'-2"

FIRST FLOOR  
 EL.: 0'-0"

SECOND FLOOR  
 EL.: 11'-9"

THIRD FLOOR  
 EL.: 20'-10"

8'-8" 11'-9" 9'-1"

← EXISTING BUILDING | NEW CONSTRUCTION →

← EXISTING BUILDING | NEW CONSTRUCTION →

**BONES GATE**  
 10 Webster Ave.  
 Hanover, NH 03755  
 PROPOSED NORTH ELEVATION

SCALE 1/8" = 1'-0" 1-29-05