




1280 turnpike road  
norwich vermont 05055  
design-build@valley.net  
T 802.649.5533  
F 802.649.5599

# DESIGN-BUILD STUDIO

a r c h i t e c t u r e

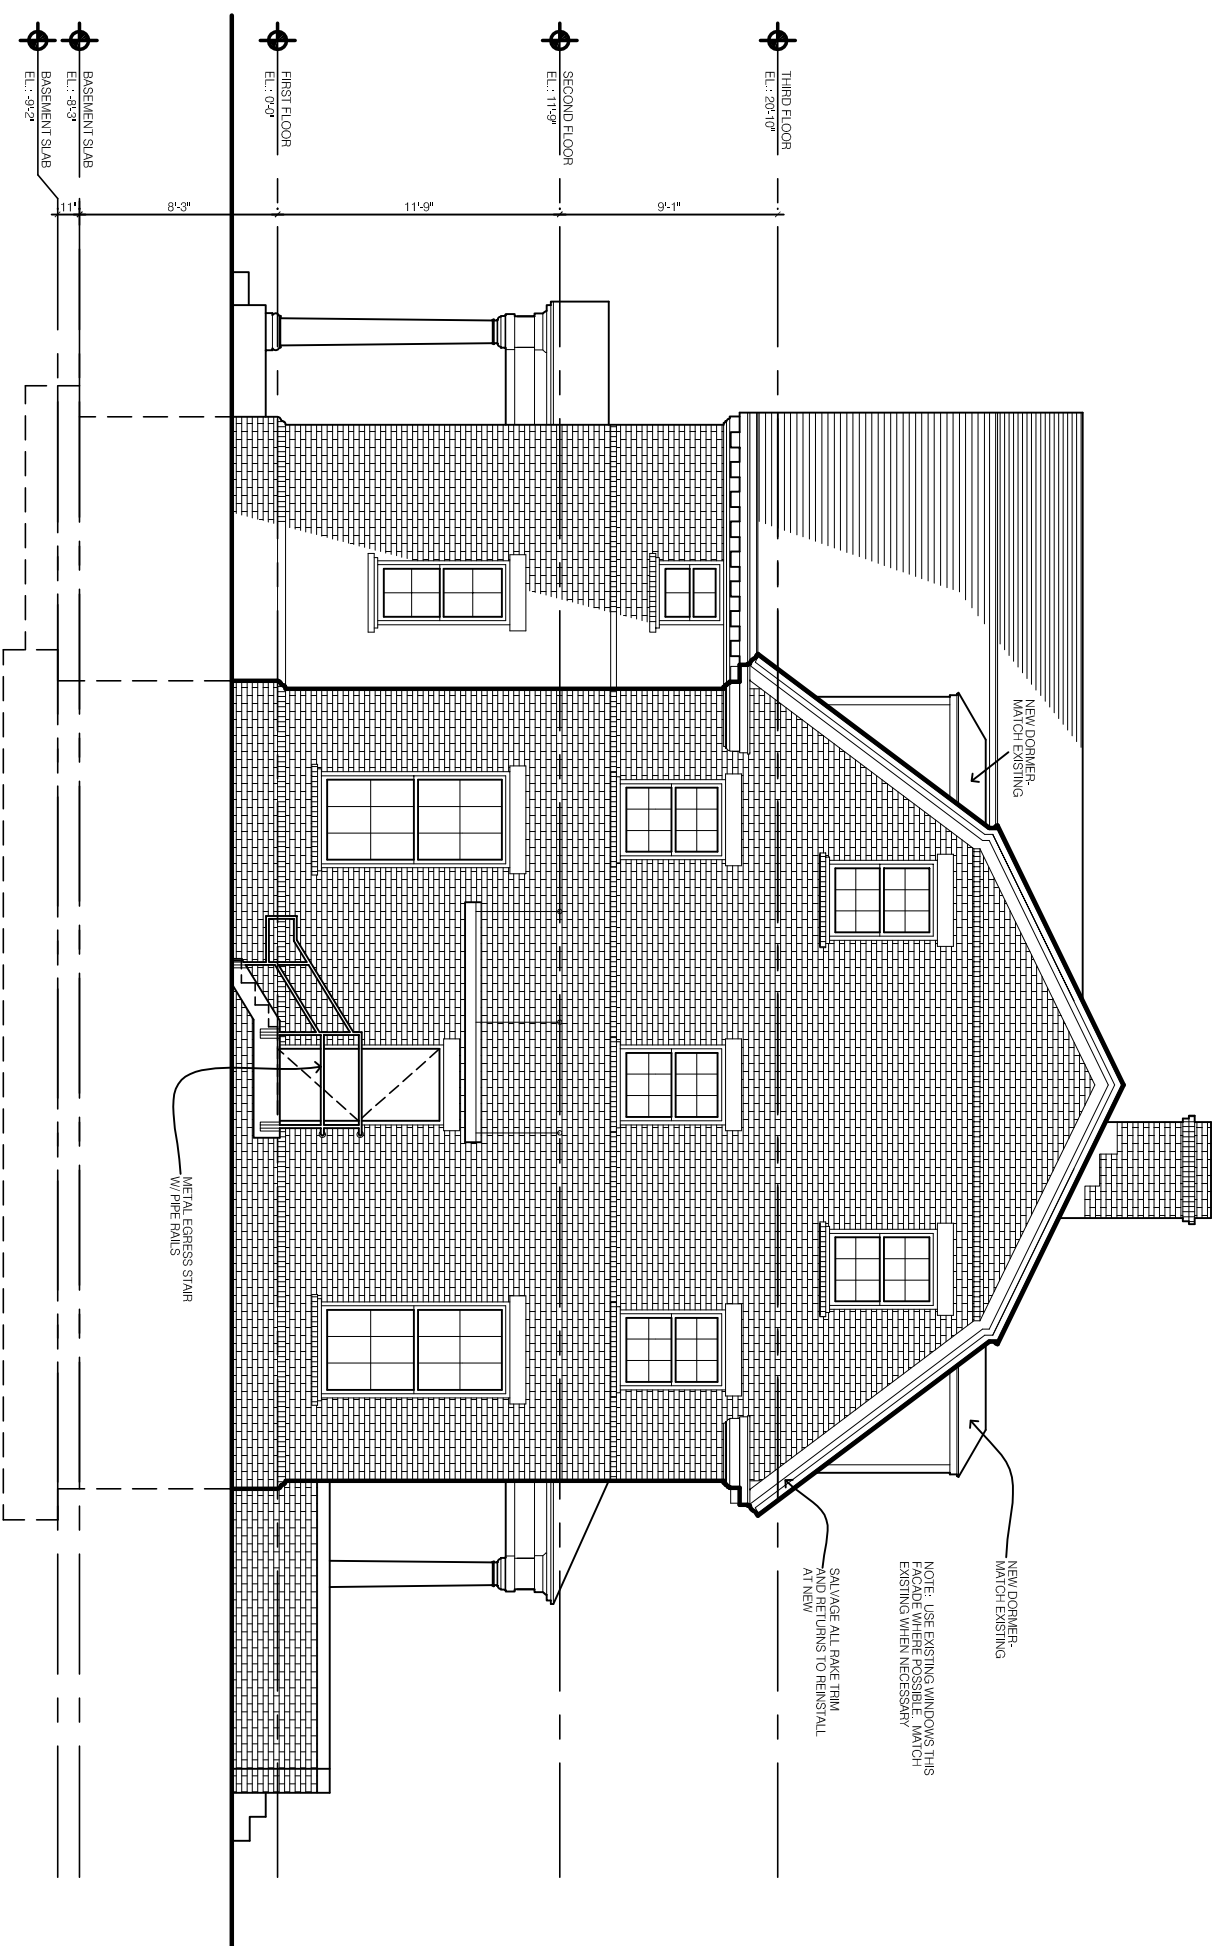

**BONES GATE**  
10 Webster Ave.  
Hanover, NH 03755  
**PROPOSED WEST ELEVATION**

SCALE 1/8" = 1'-0" 1-29-05